



3 ELEVATION
Scale: 1 : 200

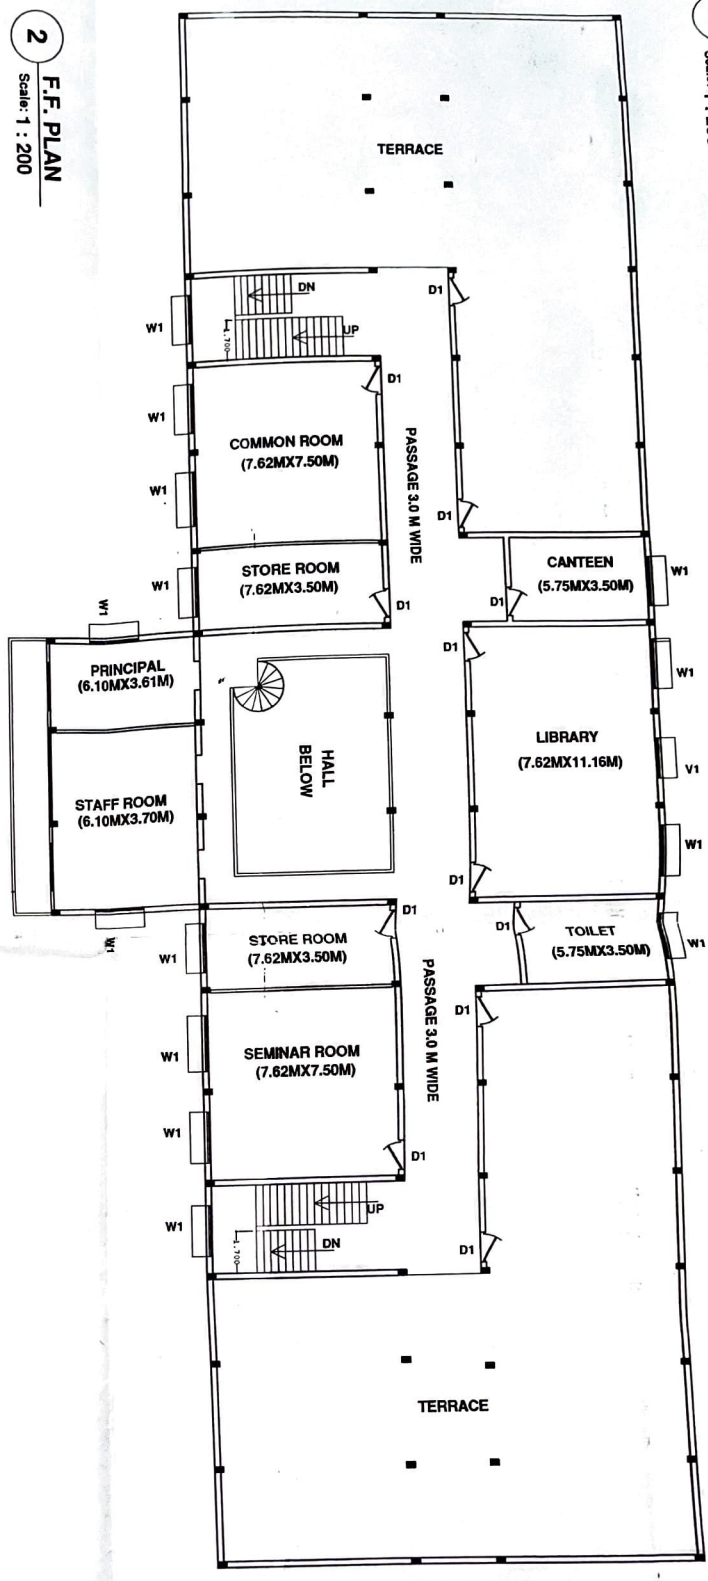

2 F.F. PLAN
Scale: 1 : 200

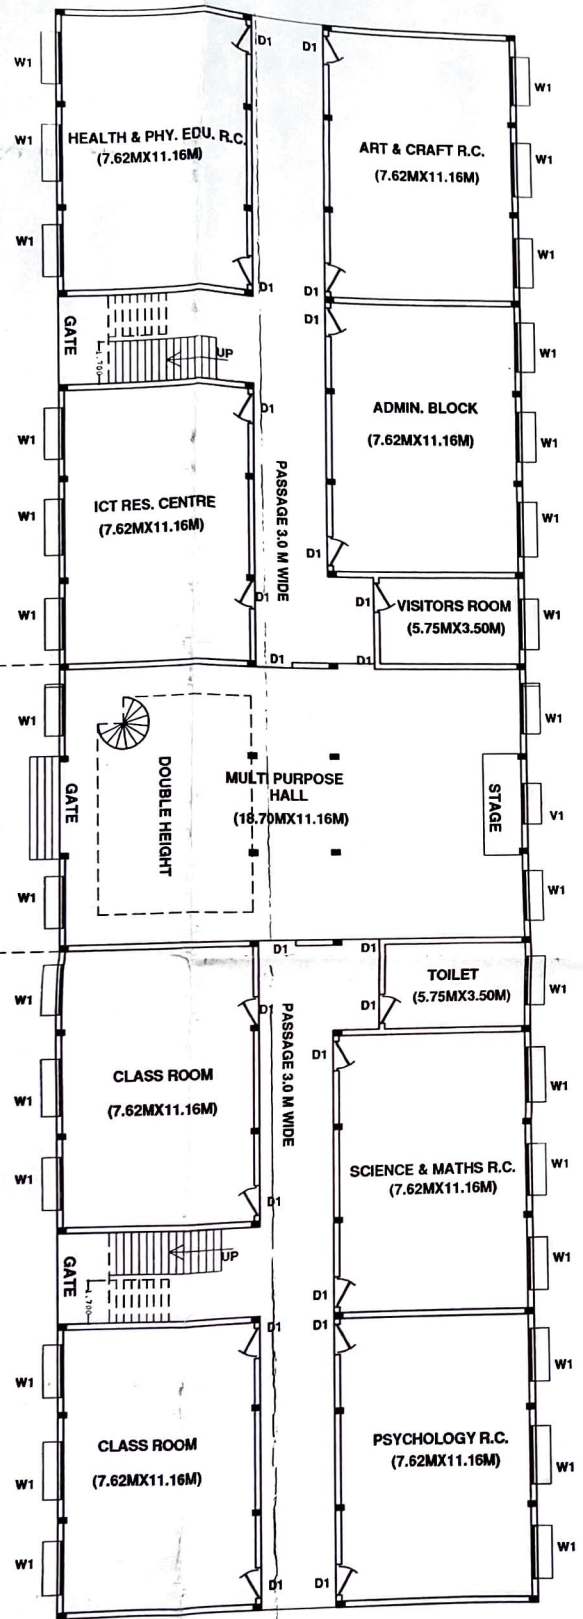


1 G.F. PLAN
Scale: 1 : 200

SCHEDULE OF OPENINGS


ITEMS	DENOTED BY	SIZE (METER)	SILL LEVEL	LINTEL LEVEL	AT G. FLOOR (HOB)	AT F. FLOOR (HOB)
DOOR	D1	1.50 X 2.50	±0.00	+2.80	±1	±3
VENTILATOR	W1	2.40 X 1.70	+0.50	+2.80	±3	±8

5121121R
G DRAFTER
ER. KHORRAM HASAN
FOR A SHOP-ASB
BY: ER. B.C. CIVIL
CLIENT: APP
PRO: SIT
SIT Scale: 1 : 200

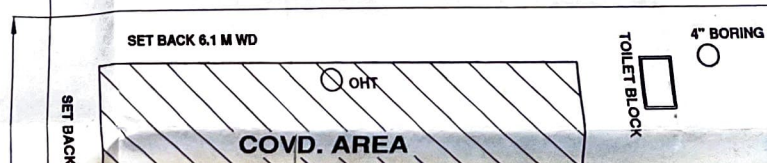


4 SIT
Scale: 1 : 200


FILED (INDIA), M/E (INDIA) B.E. CIVIL, D. ARCH.

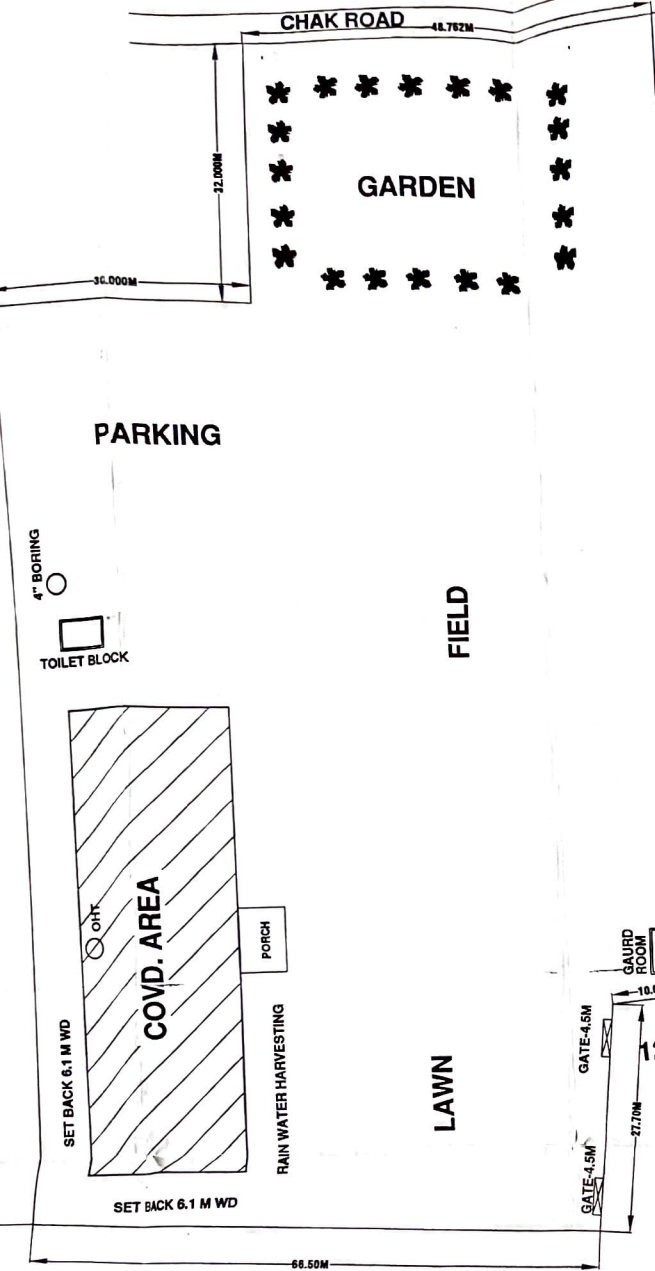

4 SITE PLAN
Scale: 1 : 600

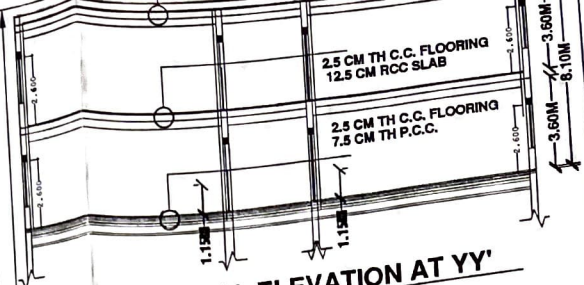

6 SECTIONAL ELEVATION AT YY'
Scale: 1 : 200

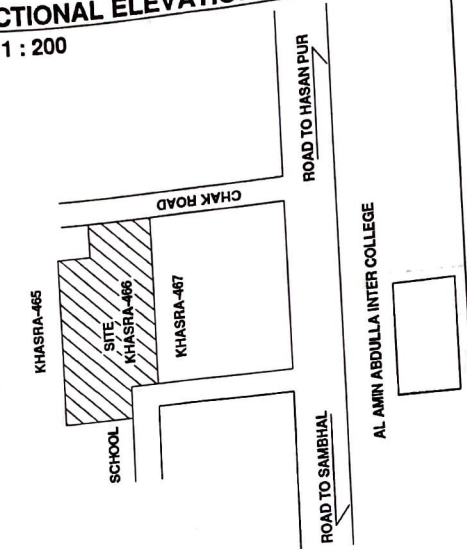

5 KEY PLAN
Scale: N T S

SCHEDULE OF AREAS		
DETAIL OF AREAS	AREA (SQ.M.)	%AGE
TOTAL LAND AREA	10020.00	100.00
COVD AREA AT G. FLOOR	1242.00	12.70
COVD AREA AT F. FLOOR	626.00	-
TOTAL COVD AREA	1868.00	-
OPEN AREA AT G.F.	8728.00	87.30

PROJECT	PROPOSED COLLEGE BUILDING
SITE	KHASRA NO.-466, VILLAGE MUBARAK PUR KALAN HASANPUR J.P. NAGAR U.P.
CLIENT/ APPLICANT	MANAGER SARDAR BEGUM MEMORIAL DEGREE COLLEGE SAMBHAL ROAD HASANPUR J.P. NAGAR

APPLICANT'S SIGNATURE

BY: **Er. Khurram H. Rizvi**
MOB - (0) 93195 82454
B.E. CIVIL (HONS.), Dip. ARCH. (HONS.), Alig.

REVISIONS		DATED
CONTENT	KEY, G.F. / F.F. PLAN ETC.	
DRAWN BY	DRG No.
CHECKED BY	APRV-01



DESIGNER'S HOME
FOR ARCHITECTURAL AND INTERIOR DESIGNING
SHOP-6, BASHIR GUEST HOUSE RAILWAY STATION AMROHA J. P. NAGAR

THIS DRAWING IS THE PROPERTY OF DESIGNER'S HOME AND MUST BE RETURNED ON REQUEST. IT MUST NOT BE COPIED WITHOUT OUR AUTHORITY IN WRITING. IF ANY DISCREPANCY PLEASE INFORM OUR ENGINEERS.

